



TYPICAL PAVING PLAN VIEW
NOT TO SCALE

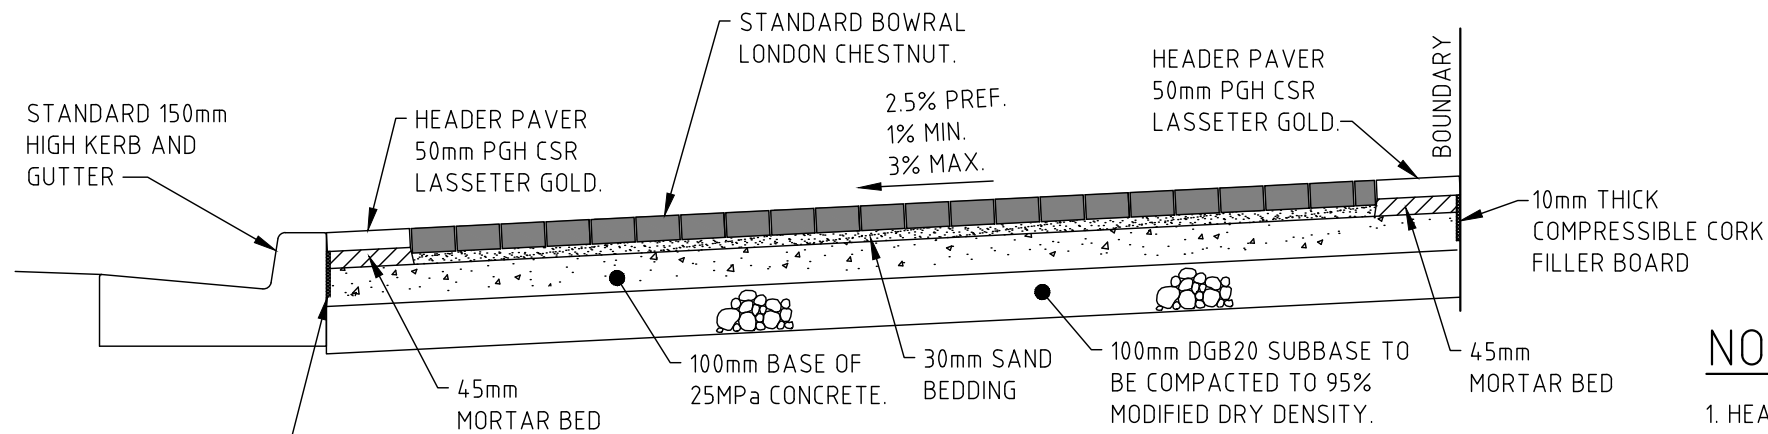


SECTION 1
SCALE 1:20

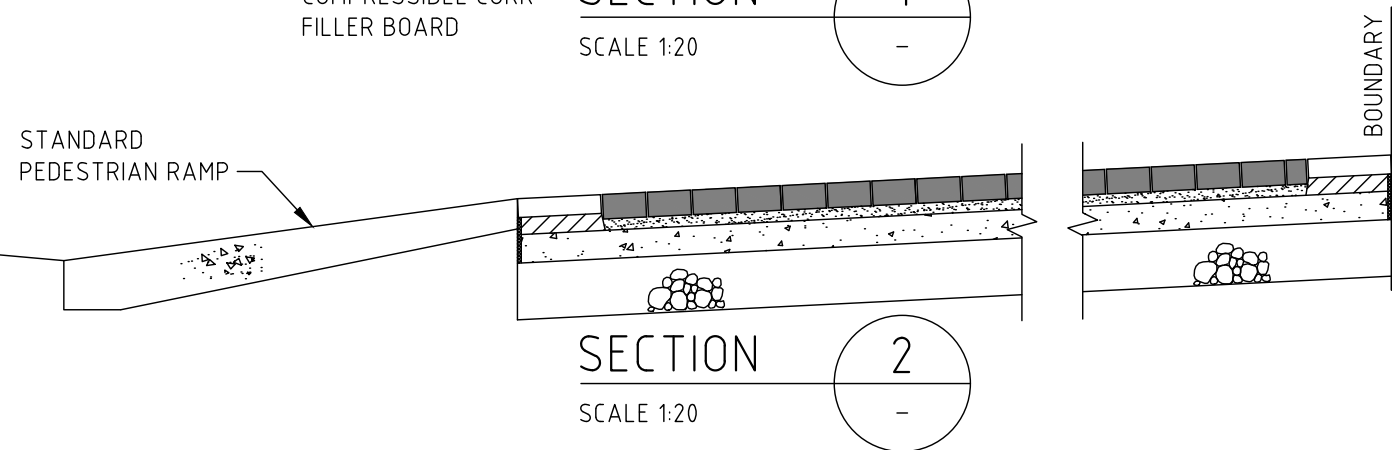

SECTION 2
SCALE 1:20

100mm WIDE CONCRETE EDGING AROUND ALL SERVICE PITS TO BE PARALLEL WITH KERB ALIGNMENT.

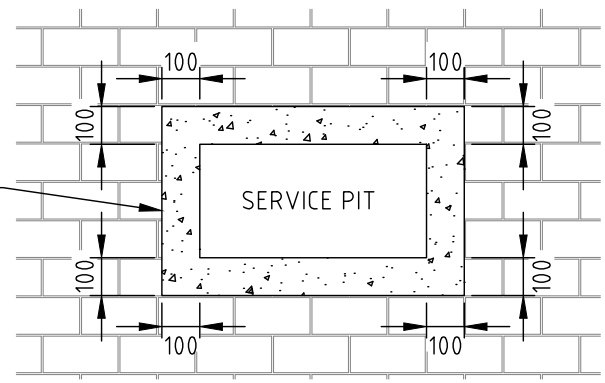


SERVICE PIT TREATMENT
SCALE 1:20

NOTES

1. HEADER PAVER - 50mm PGH LASSETER GOLD OR LITTLE HAMPTON HILLS GOLD.
2. INFILL PAVER - 65mm BOWRAL LONDON CHESTNUT.
3. VEHICULAR AND PEDESTRIAN THOROUGHFARE TO BE MAINTAINED AT ALL TIMES DURING CONSTRUCTION WORKS. CONTRACTOR TO SUBMIT TRAFFIC MANAGEMENT PLAN (T.M.P.) FOR APPROVAL BY COUNCIL PRIOR TO THE COMMENCEMENT OF WORKS.



BRICK PAVED FOOTPATH

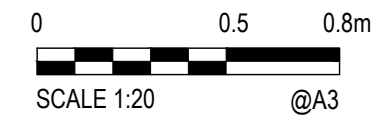

REV. []
DATE: SEPT 2024

DRAWING No.
SD105