

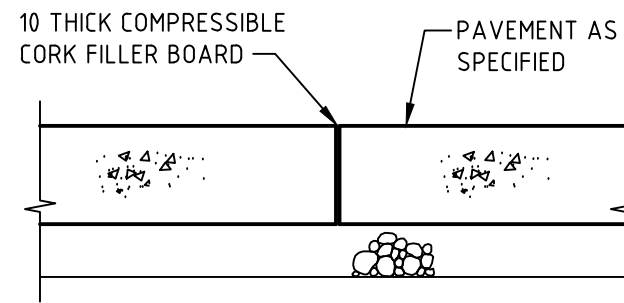



EXPANSION JOINT (EJ)
SCALE 1:10

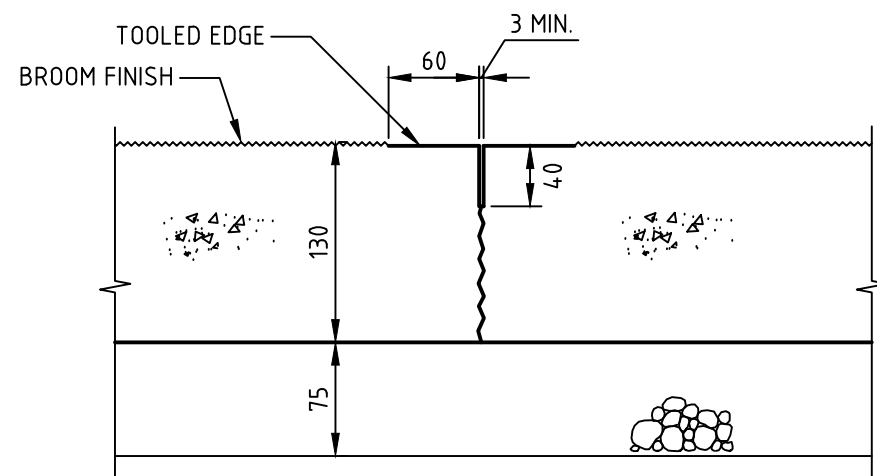


CONSTRUCTION JOINT (CJ)
SCALE 1:10

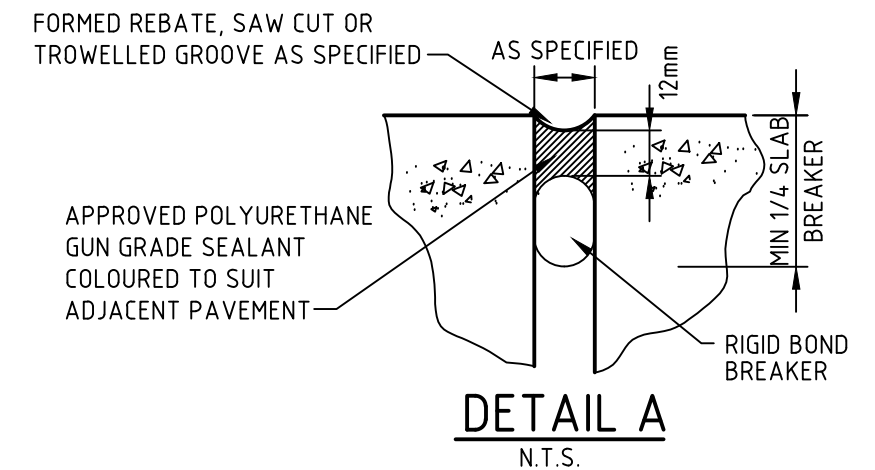

TOOLED JOINT (TJ)
SCALE 1:5

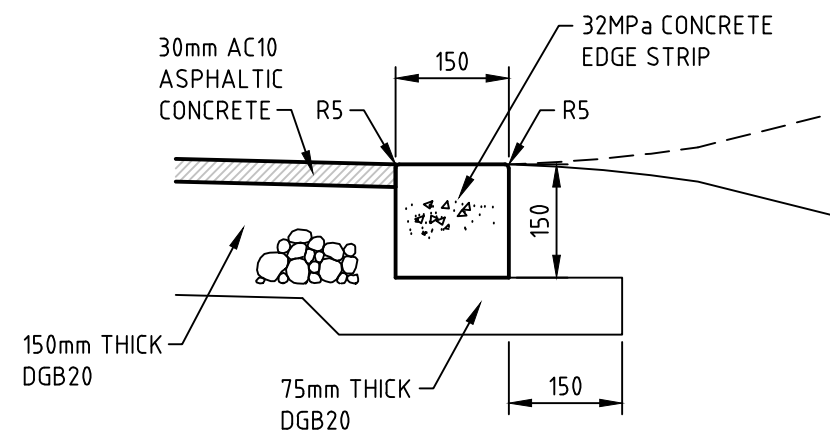

CONCRETE EDGE STRIP
SCALE 1:10

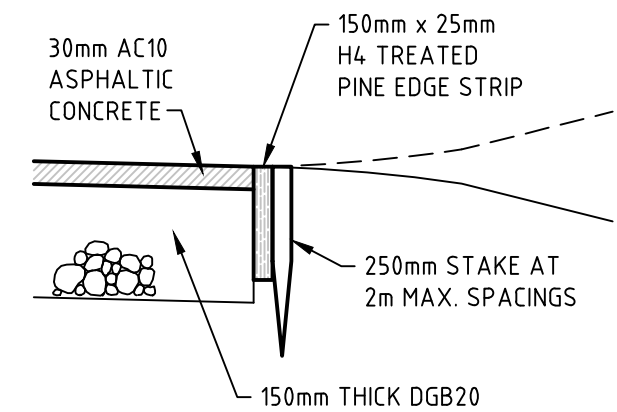

TIMBER EDGE STRIP
SCALE 1:10

Mosman
COUNCIL

SHARED PATHS (SHEET 2 OF 2)

0 0.1 0.2m
SCALE 1:5 @A3
0 0.2 0.4m
SCALE 1:10 @A3

REV.
A
DATE:
FEB 2014

DRAWING No.
SD107B