



**SUBSOIL DRAINAGE
ADJACENT TO EXISTING
KERB & GUTTER**
SCALE 1:10

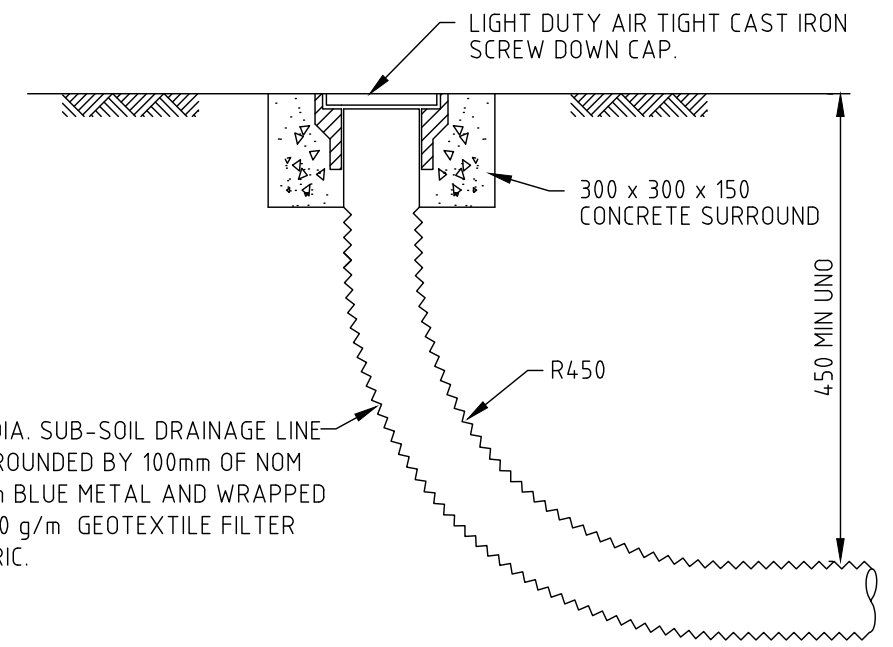


FLUSHING POINT
SCALE 1:10

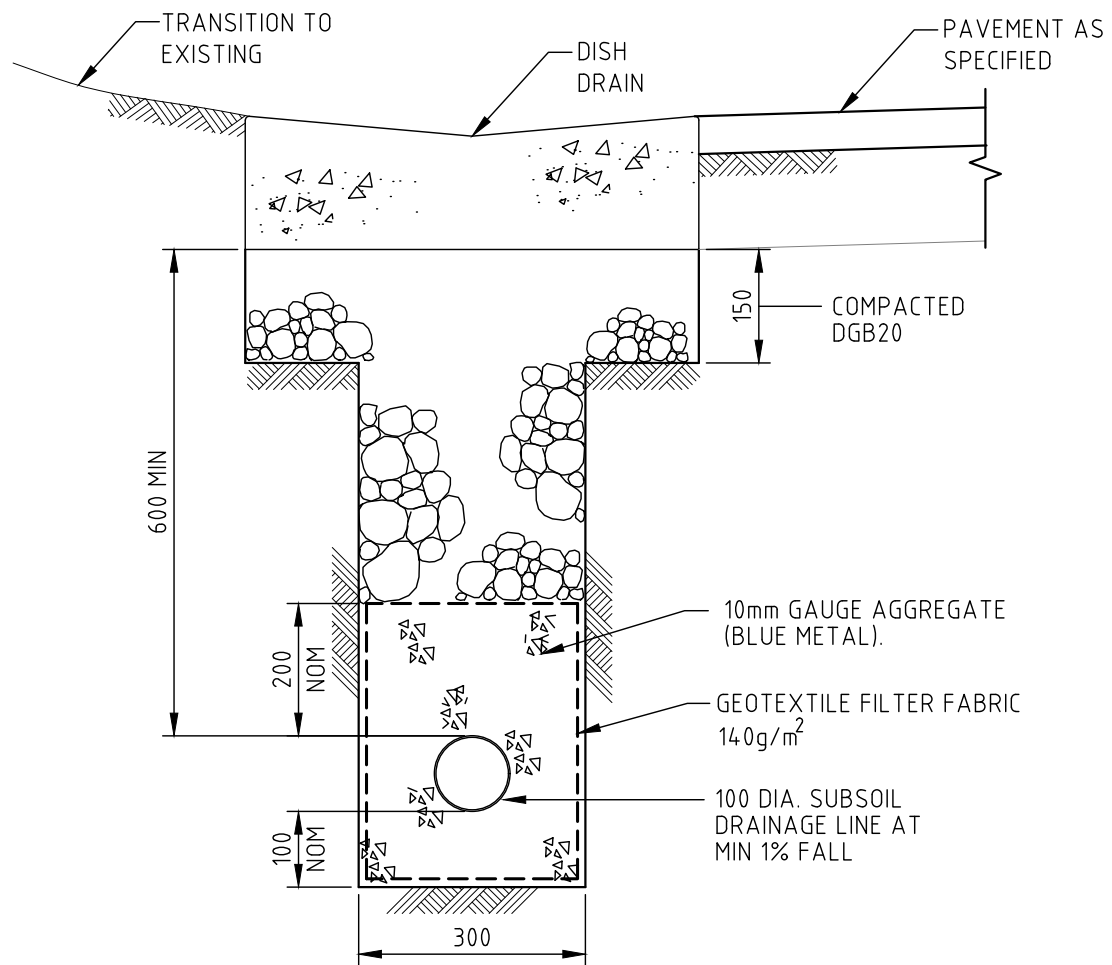

**SUBSOIL DRAINAGE
UNDER PROPOSED
DISH DRAIN**
SCALE 1:10

**Mosman
COUNCIL**

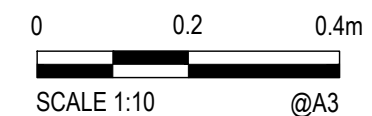

SUBSOIL DRAINAGE

REV.

DRAWING No.

DATE:
SEPT 2024

SD207